




Notes | Sketch schemes may be based on plan information of unknown origin and is subject to verification and survey. Contractors must verify all dimensions on site before commencing any work or shop drawings. This drawing is not to be scaled. Use figured dimensions only. Ensure digital versions are plotted at 'Actual Size'. Building areas are liable to adjustment over the course of the design process due to ongoing construction detailing developments. Subject to statutory approvals and survey. The bar above is to check that the drawing has been printed to scale.

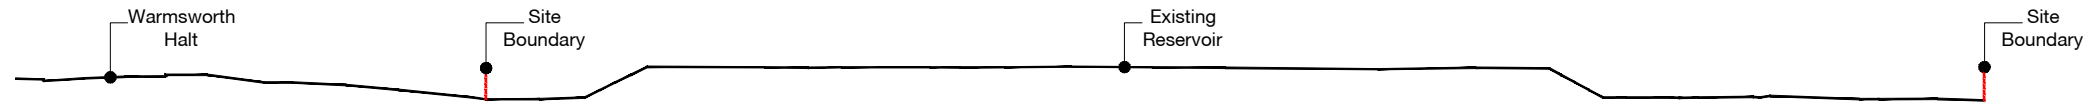


Existing Site Section AA

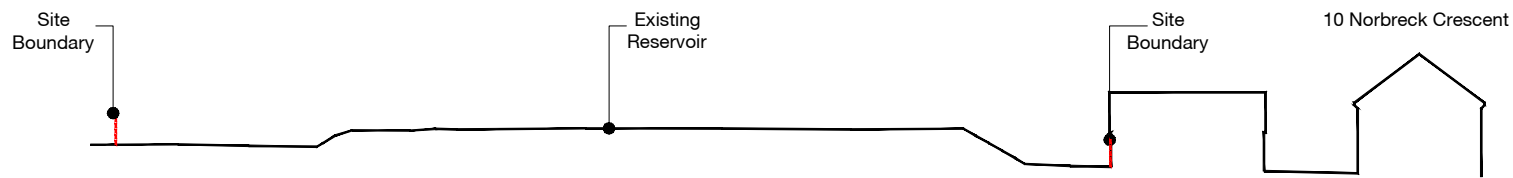



Existing Site Section BB

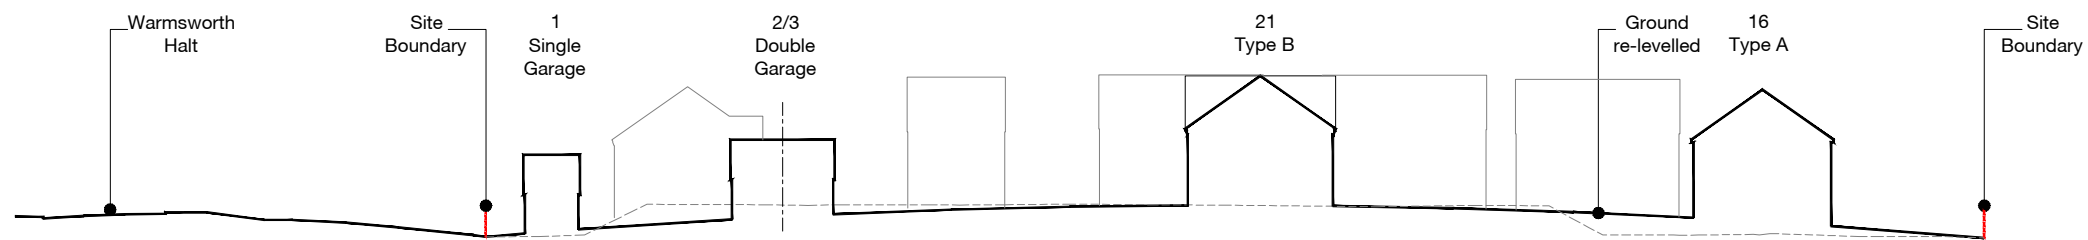

Proposed Site Section AA

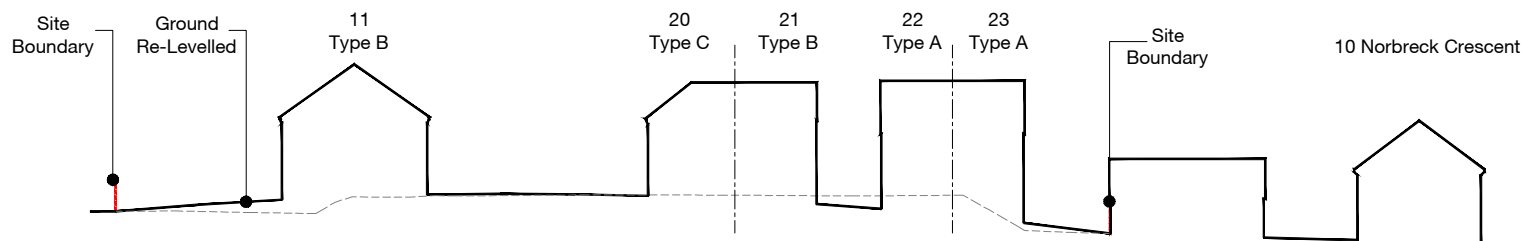

Proposed Site Section BB

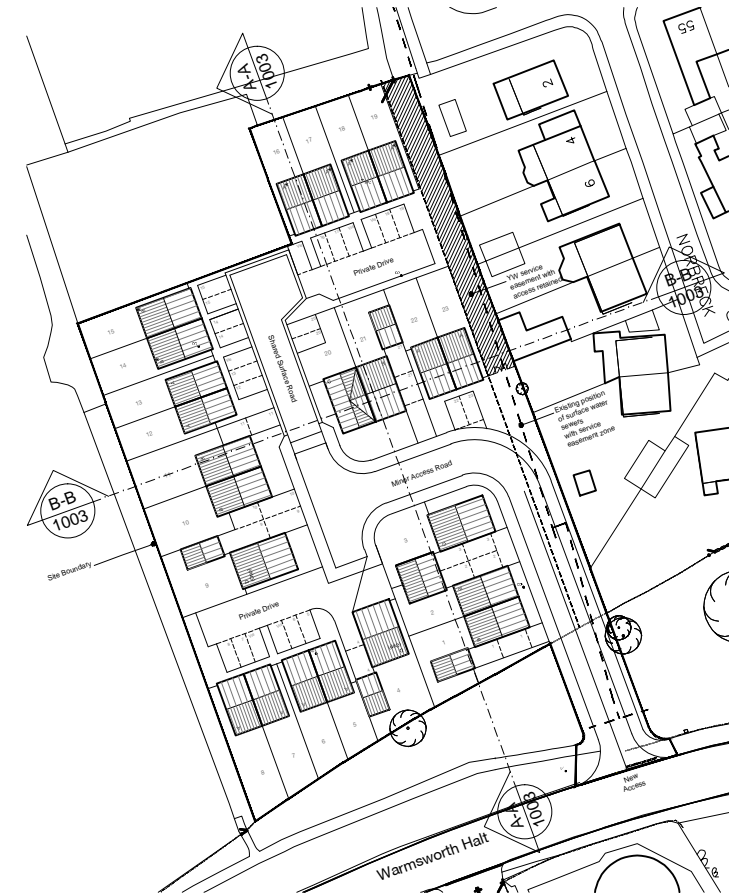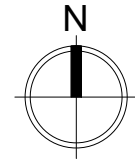

Reference Site Plan (1:1250)

Rev	Date	Description	Drawn	Checked
Project Warmsworth Reservoir				
Drawing Existing and Proposed Site Sections Through AA and BB				
Client Keyland Developments Ltd.				
BIM Suitability Description SUITABLE FOR INFORMATION			BIM Suitability Code S2	
Status	Planning	2 Riverside Way Whitehall Waterfront	175-185 Grays Inn Rd Bloomsbury	
Date	15.12.16	LEEDS ■	LONDON □	
Drawn	WC	LS1 4EH t 0113 819 8041	WC1X 8UE t 020 781 20677	
Checked	CR	w edwardarchitecture.co.uk		
Scale (A3)	1:500	e info@edwardarchitecture.co.uk		
Project	Originator	Discipline	Drawing No	Rev
0600	EA	A	1003	-

